

Notes:

- This drawing must be read in conjunction with all other drawings, details, Schedules & specifications of the same revision
- This layout and the information contained within is a private property of Architectonic Studio Ltd and may not be used, transmitted or reproduced in whole or in part without the prior written consent of Architectonic Studio Ltd.
- All dimensions to be checked on site prior to commencement of works. In case of inconsistencies, report immediately and seek confirmation.
- All building work to be completed to the satisfaction of the Local Authority Building Control Officer in accordance with the current Building Regulations and as such additional unforeseen building works may be required on site.
- Smoke alarms and fire equipment to be checked by specialist
- Applicant to make sure that smoke and carbon detectors are located in the space where indicated in layout

LEGEND

HD

HEAT DETECTOR

SD

SMOKE DETECTOR

CD


Carbon Monoxide Alarm

Rev	Description	Date
P01	First Issue	09/06/2023

Address: 199B Somerset Road
Southall UB1 2U0

Drawing Title: Second Floor - Flat 199B
Layout

Date: June 2023	Designed by: AS
Status: For Approval	A09
Scale @ A3 1 : 50	

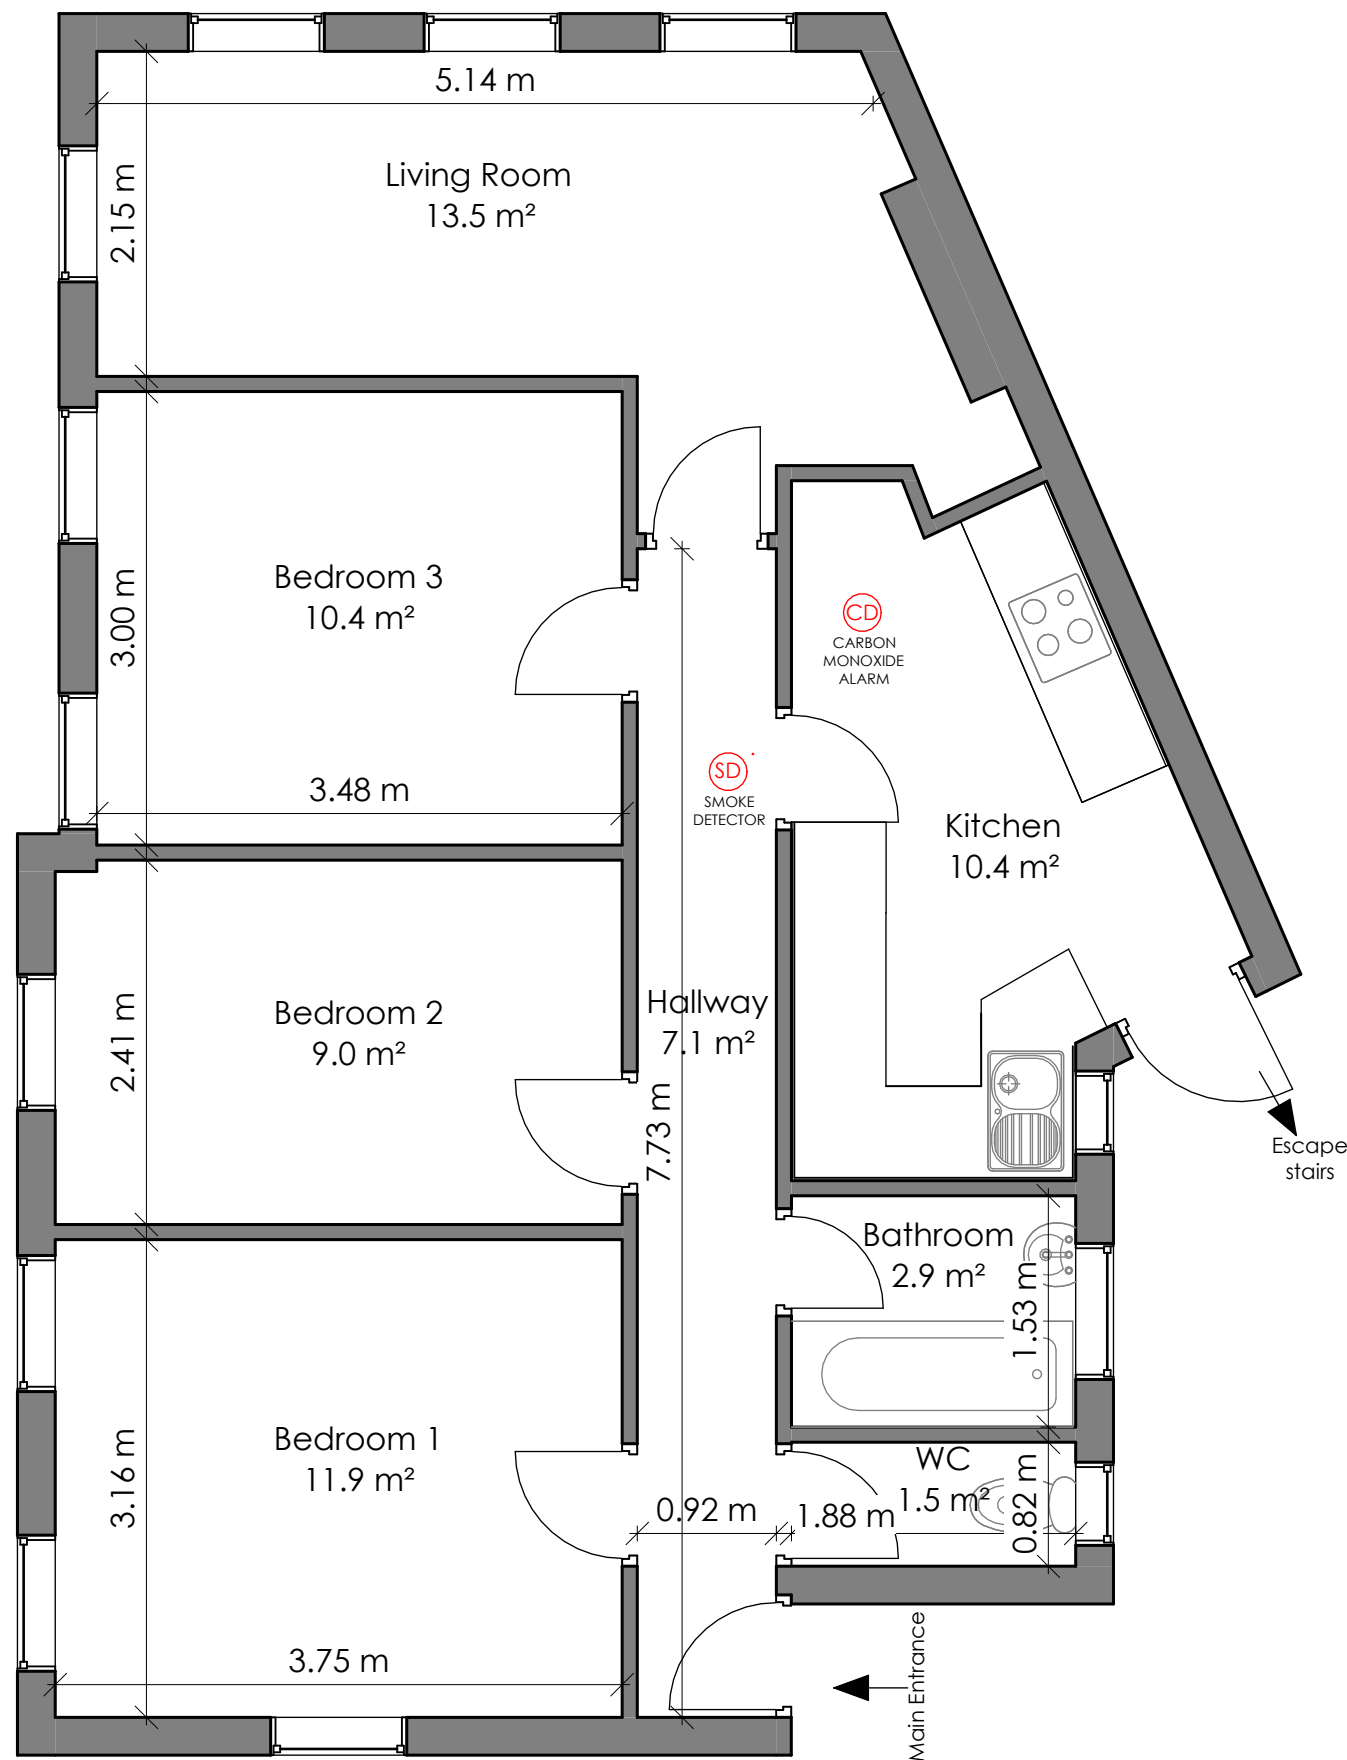

1 A09 - 02 - Second Floor - Flat 199B Layout
1 : 50

